



TORSVIK CENTER JÖNKÖPING

2014-03-21


 Henningsson-Gruppen AB

 NCC

 TENGBO



skala 1:200/A2

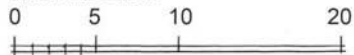

ETAPP 1
PLAN SKALA 1:200 (A2)
SKALA 1:400 (A4)

TORSVIK CENTER JÖNKÖPING

2014-03-21

 Henningsson-Gruppen AB

 NCC

 TENG BOM



skala 1:200/A2

0 5 10 20


ETAPP 1
FASAD SKALA 1:200 (A2)
SKALA 1:400 (A4)

TORSVIK CENTER JÖNKÖPING 2014-03-21

Henningsson-Gruppen AB

NCC

TENG BOM

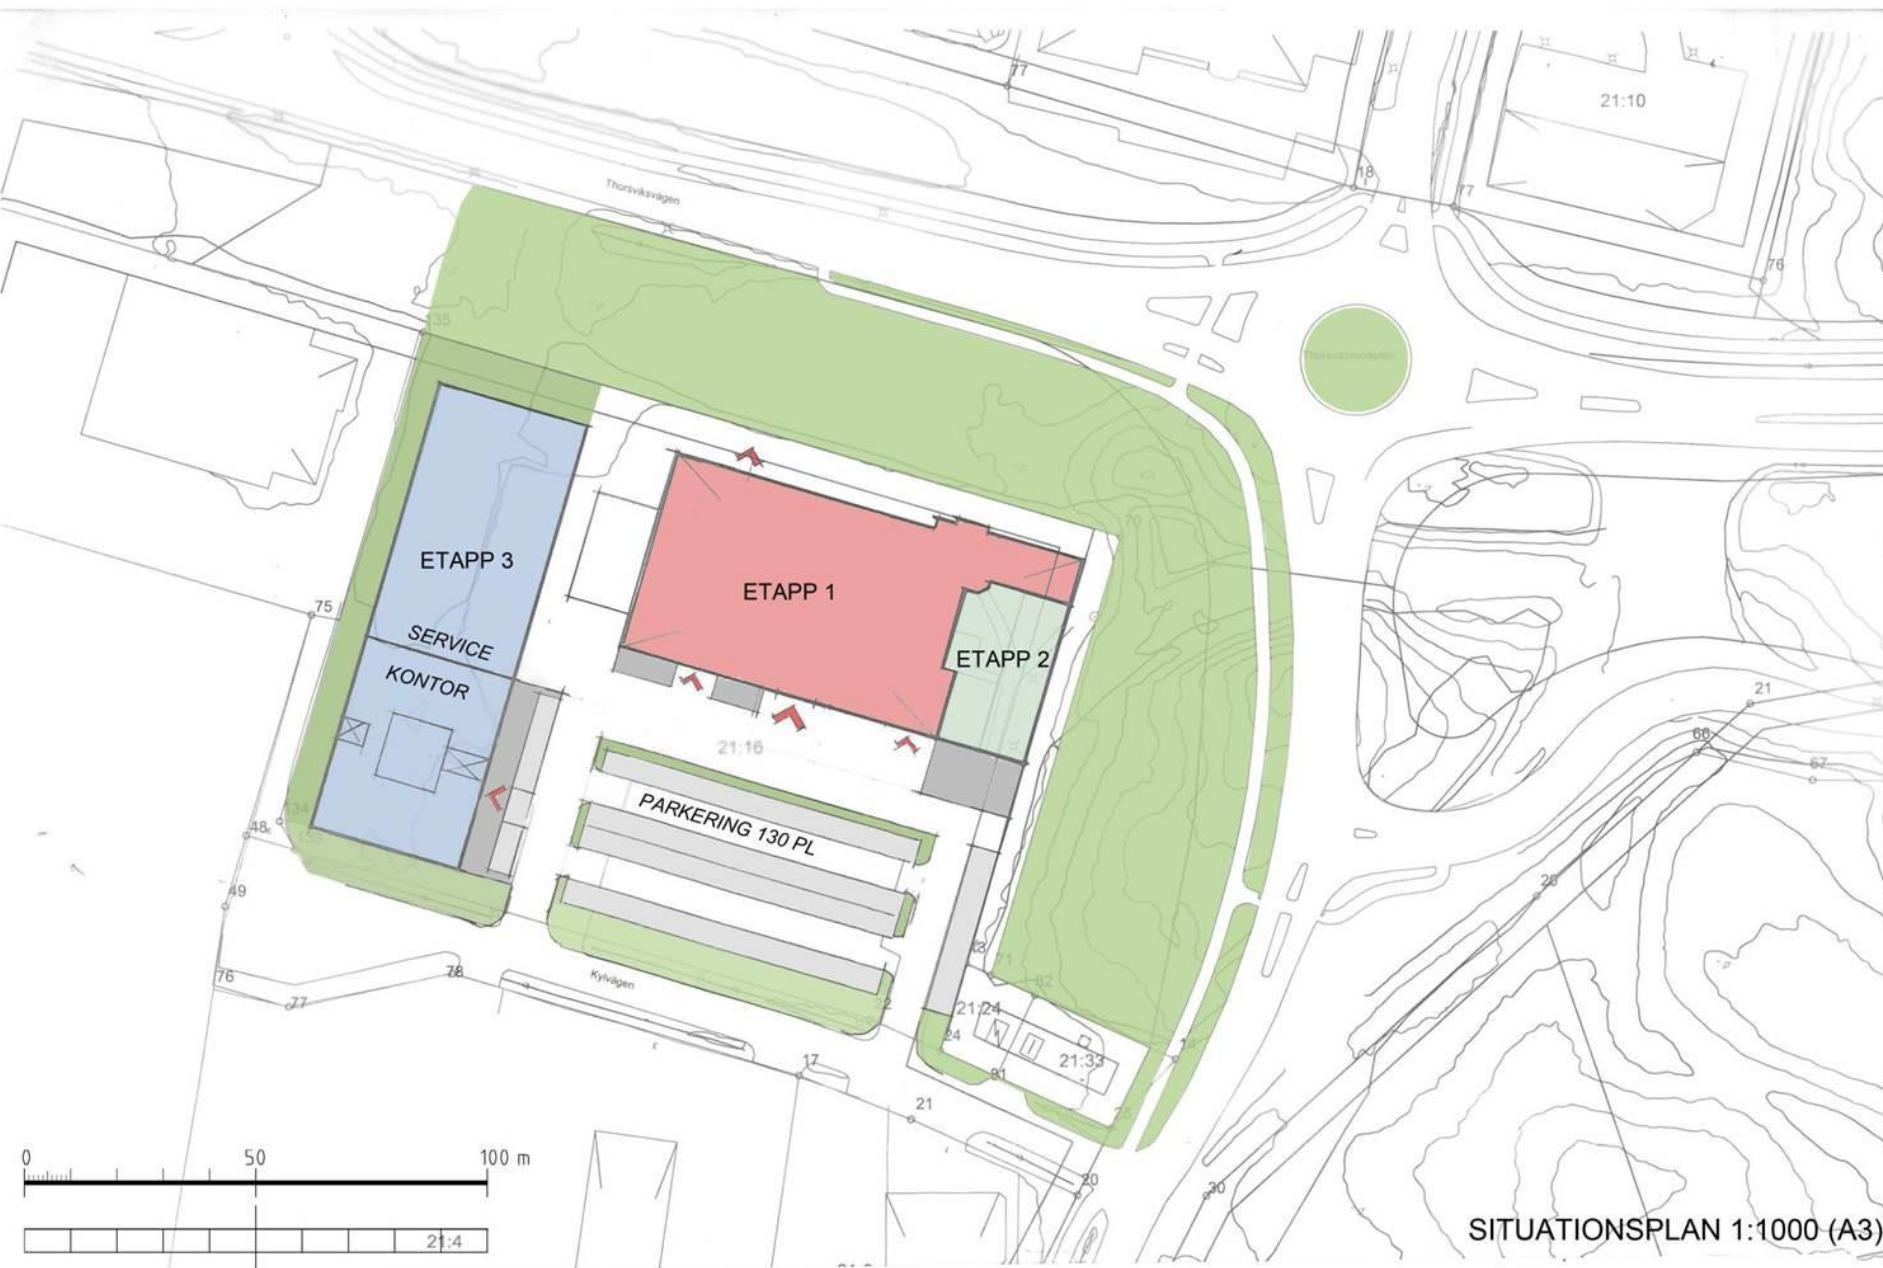

TORSVIK CENTER JÖNKÖPING

2014-03-21

 Henningsson-Gruppen AB

 NCC

 TENGBO



skala 1:200/A2
0 5 10 20

ETAPP 2
PLAN SKALA 1:200 (A2)
SKALA 1:400 (A4)

TORSVIK CENTER JÖNKÖPING 2014-03-21

 Henningsson-Gruppen AB

 NCC

 TENG BOM

